



last modified: 06/06/19 by dl H:\Projects\2014\14200E Shawme Site and Drainage Improvements\Drawings\14200E-ST.dwg printed: 06/06/19

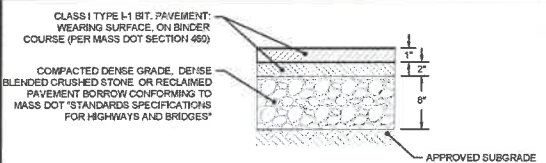




- GENERAL NOTES:**
- SUBGRADE (EXISTING MATERIAL) SHALL CONSIST OF INERT MATERIAL THAT IS HARD, DURABLE STONE AND/OR COARSE SAND, FREE FROM LOAM, EXCAVATE SANDY-LOAM AND/OR LOAMY-SAND TOPSOIL MATERIAL FROM ALL PAVED AREAS PRIOR TO SUB-BASE INSTALLATION.
 - PLACE SUB-BASE IN MAXIMUM 6" LIFTS (COMPACTED TO 95%).
 - COMPACT SUB-GRADE FILL TO 95% COMPACTION.
 - SEE SITE LAYOUT PLAN FOR PAVEMENT WIDTH AND LOCATION.
 - SEE GRADING PLANS FOR PAVEMENT SLOPE AND CROSS SLOPE.
 - SWEEP CLEAN THE EXISTING BRICK COURSE SURFACE PRIOR TO INSTALLING THE WEARING COURSE BY A STREET SWEEPING MACHINE.
 - APPLY A TACK COAT PER SPECIFICATIONS.

BITUMINOUS PAVEMENT
NOT TO SCALE

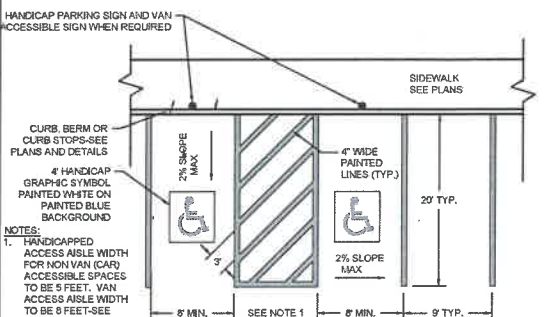



HANDICAPPED PARKING
NOT TO SCALE

- NOTES:**
- HANDICAPPED ACCESSIBLE WIDTH FOR NON-VAN CARS ACCESSIBLE SPACES TO BE 5 FEET. VAN ACCESSIBLE WIDTH TO BE 8 FEET-SEE PLANS.
 - ALL PAINT TO BE NON-SKID.

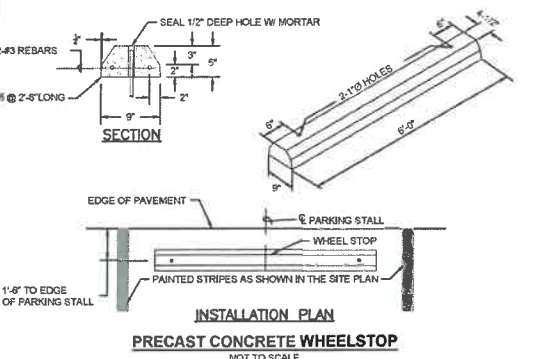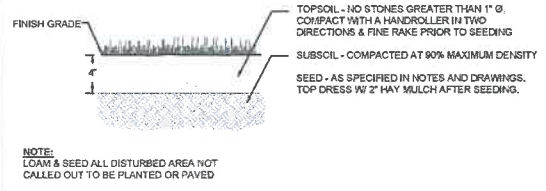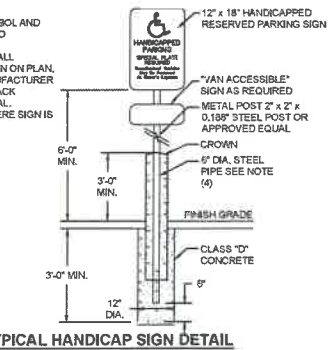

LEGEND:

GENERAL	SYMBOLS
BUILDING	EXISTING TREE
EDGE OF PAVEMENT	EXISTING EVERGREEN TREE
WOOD & ROPE BARRIER	DRAIN MANHOLE
STONE	CATCH-BASIN
STORMWATER AREA	FLARED END OUTLET
TREE LINE	STONE APRON
CROSSWALK/PAVEMENT STRIPING	ROCK
PROPERTY INFORMATION	SIGN
PROPERTY, LOT, OR ROW	HANDICAP SYMBOL
SETBACK LINE	NUMBER OF PARKING SPACES
UTILITIES	
DRAIN PIPE	

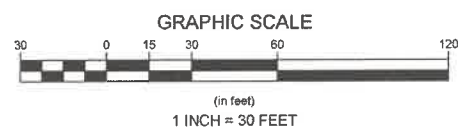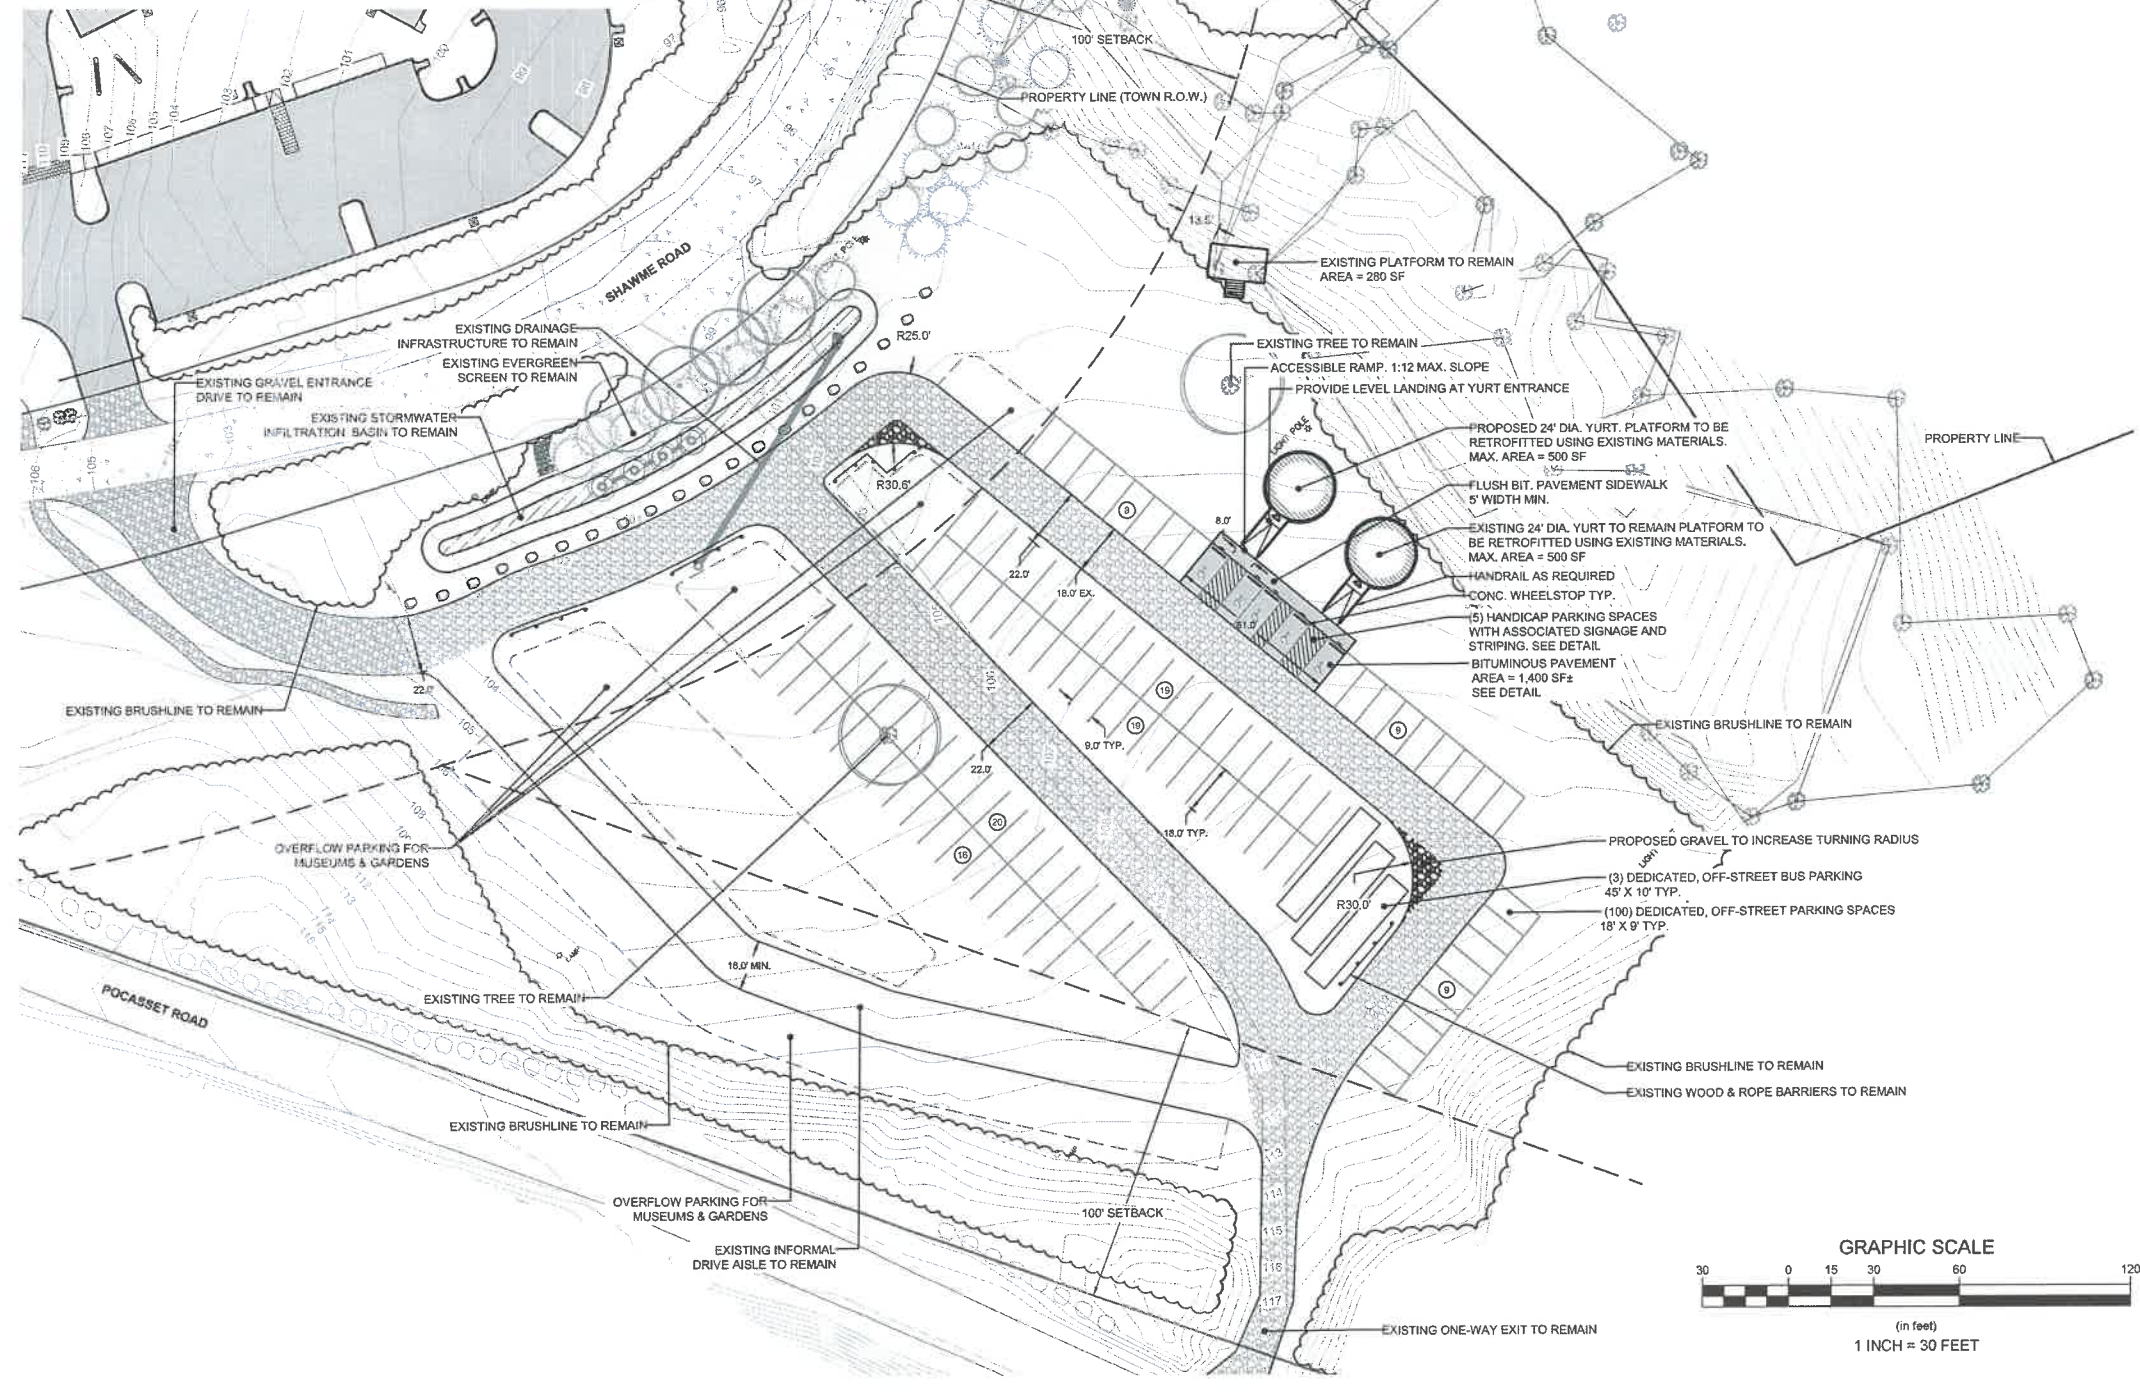

RECEIVED
JUN 14 2019
BOARD OF APPEALS

<p>Revisions</p> <table border="1"> <tr> <th>Rev.</th> <th>Date</th> <th>By</th> <th>Description</th> </tr> <tr> <td> </td> <td> </td> <td> </td> <td> </td> </tr> </table>		Rev.	Date	By	Description				
Rev.	Date	By	Description						
<p>Horsley Witten Group, Inc. Sustainable Environmental Solutions www.horsleywitten.com 90 Route 6A Sandwich, MA 02563 508-833-8600 voice 508-833-7150 fax</p>									
<p>ZONING BOARD OF APPEALS PERMITTING PLAN 0 POCASSET STREET & 0 SHAWME ROAD SITE LAYOUT PLAN</p>									
<p>Prepared For: Heritage Museums and Gardens 67 Grove Street Sandwich, MA 02563 Phone: (508) 888-3300 Fax: _____</p>	<p>Survey Provided By: Holmes and McGrath, Inc. 200 Industrial Court, Suite 44 Sandwich, MA 02563 Phone: (508) 548-3554 Fax: (508) 548-9872 Date: AUGUST 2016</p>								
<p>Project Number: 14200E Sheet: 2 of 2 Sheet Number: _____</p>									
<p>C-2</p>									